


REV.	LOC.	REVISION	DATE

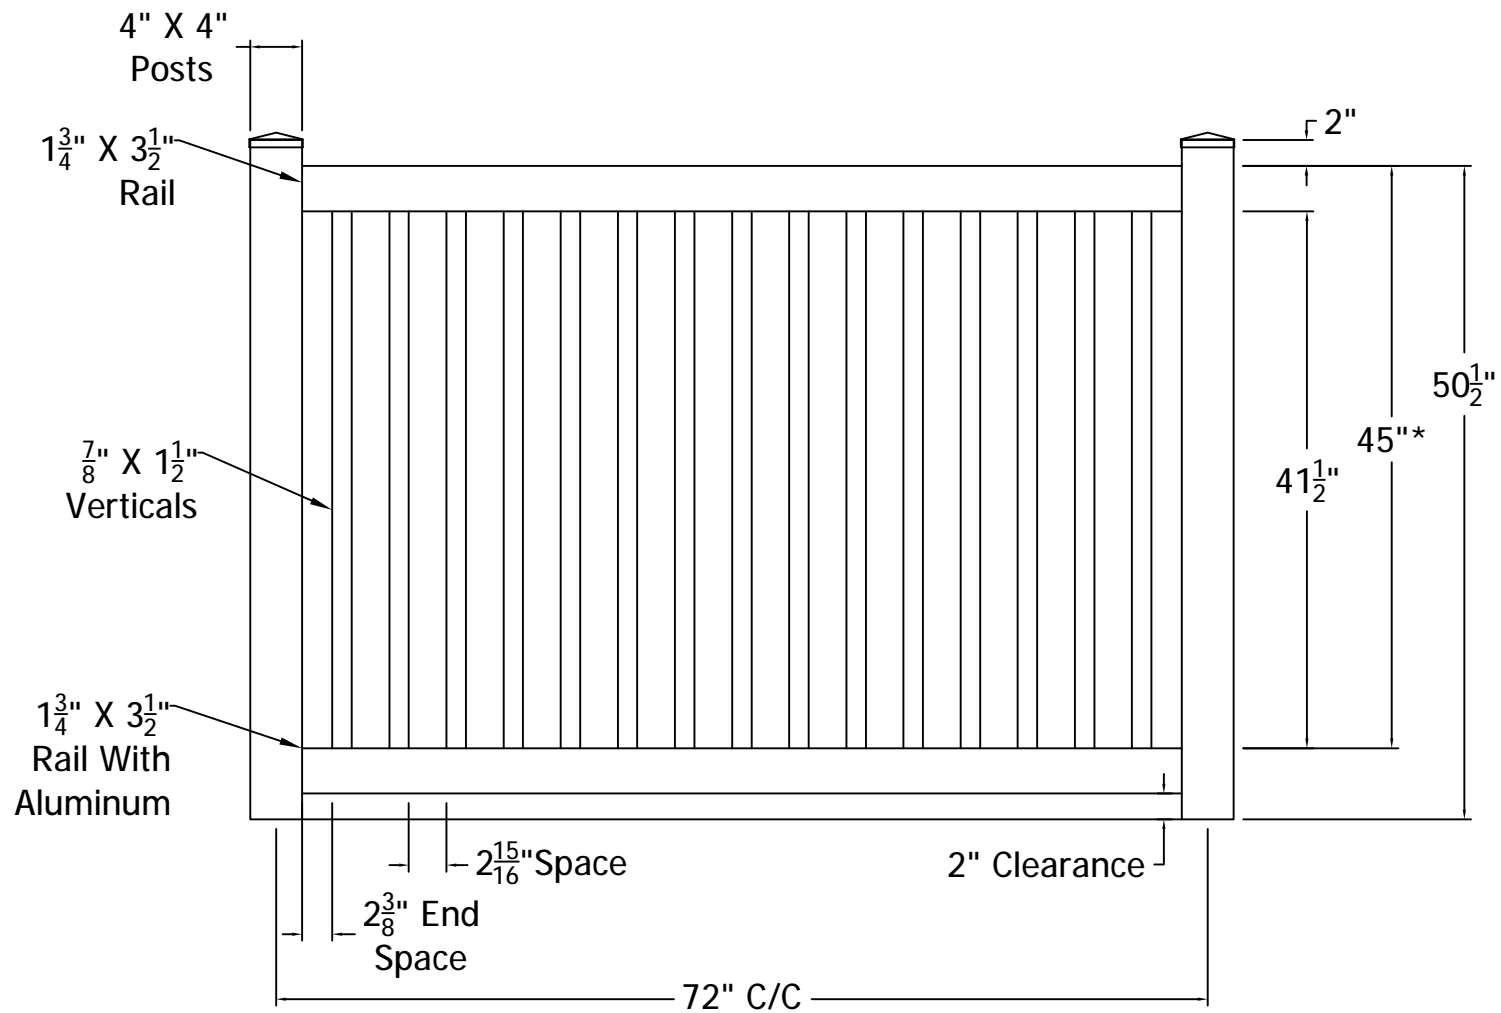

*Meets BOCA Requirements for Height and Spacing



DSI Digger Specialties Inc.

3446 US 6 EAST
Bremen, IN 46506
diggerspecialties.com

DRAWN BY: EH	STYLE:	Colonial Pool	REV.
DATE DRAWN: 01-11-2019	AS SHOWN: 50 1/2" T Colonial		
SCALE = 1":1"	LOC: Z:\Vinyl\Polyvinyl Fence\Colonial\Updated Standard Drawings		
DRAFT NO.: 20190111-1E			

4

3

2

1

D

C

B

A