


REV.	LOC.	REVISION	DATE
A		Corrected Height Of Lefthand Post	5/9/19

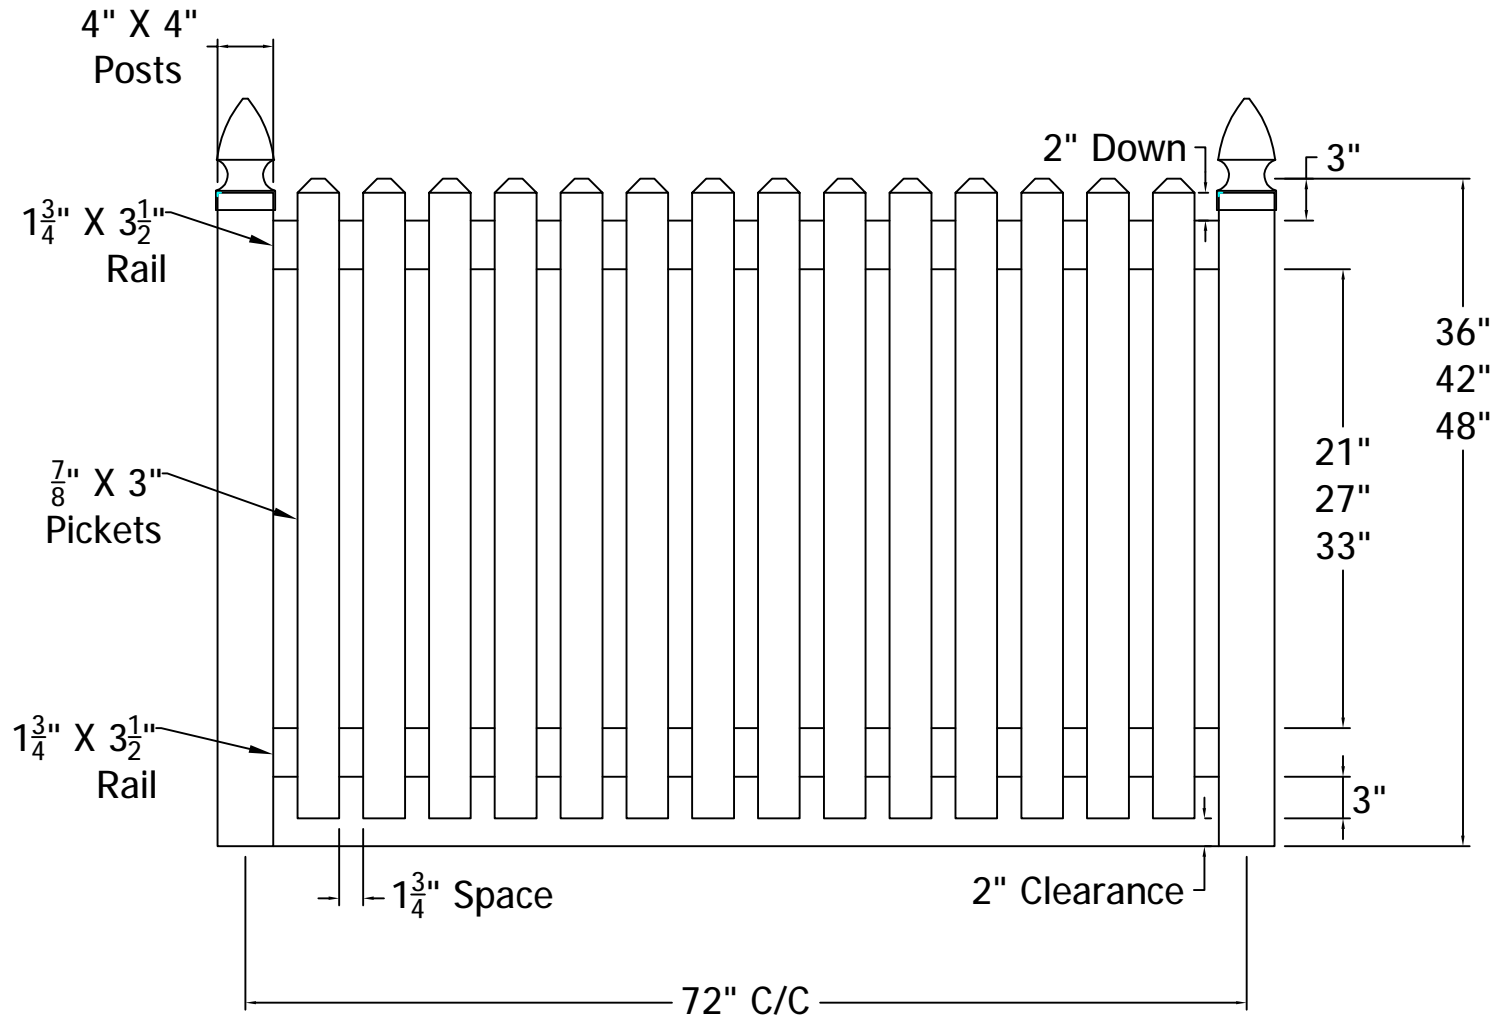

DSI Digger Specialties Inc.

3446 US 6 EAST
Bremen, IN 46506
diggerspecialties.com

DRAWN BY: EH	STYLE:	Sterling	REV. A
DATE DRAWN: 01-11-2019			
SCALE = 1":1"	AS SHOWN: 48" T Sterling		
DRAFT NO.: 20190111-1E	LOC: Z:\Vinyl\Polyvinyl Fence\Sterling\Updated Standard Drawings		

4

3

2

1

D

C

B

A