


REV.	LOC.	REVISION	DATE

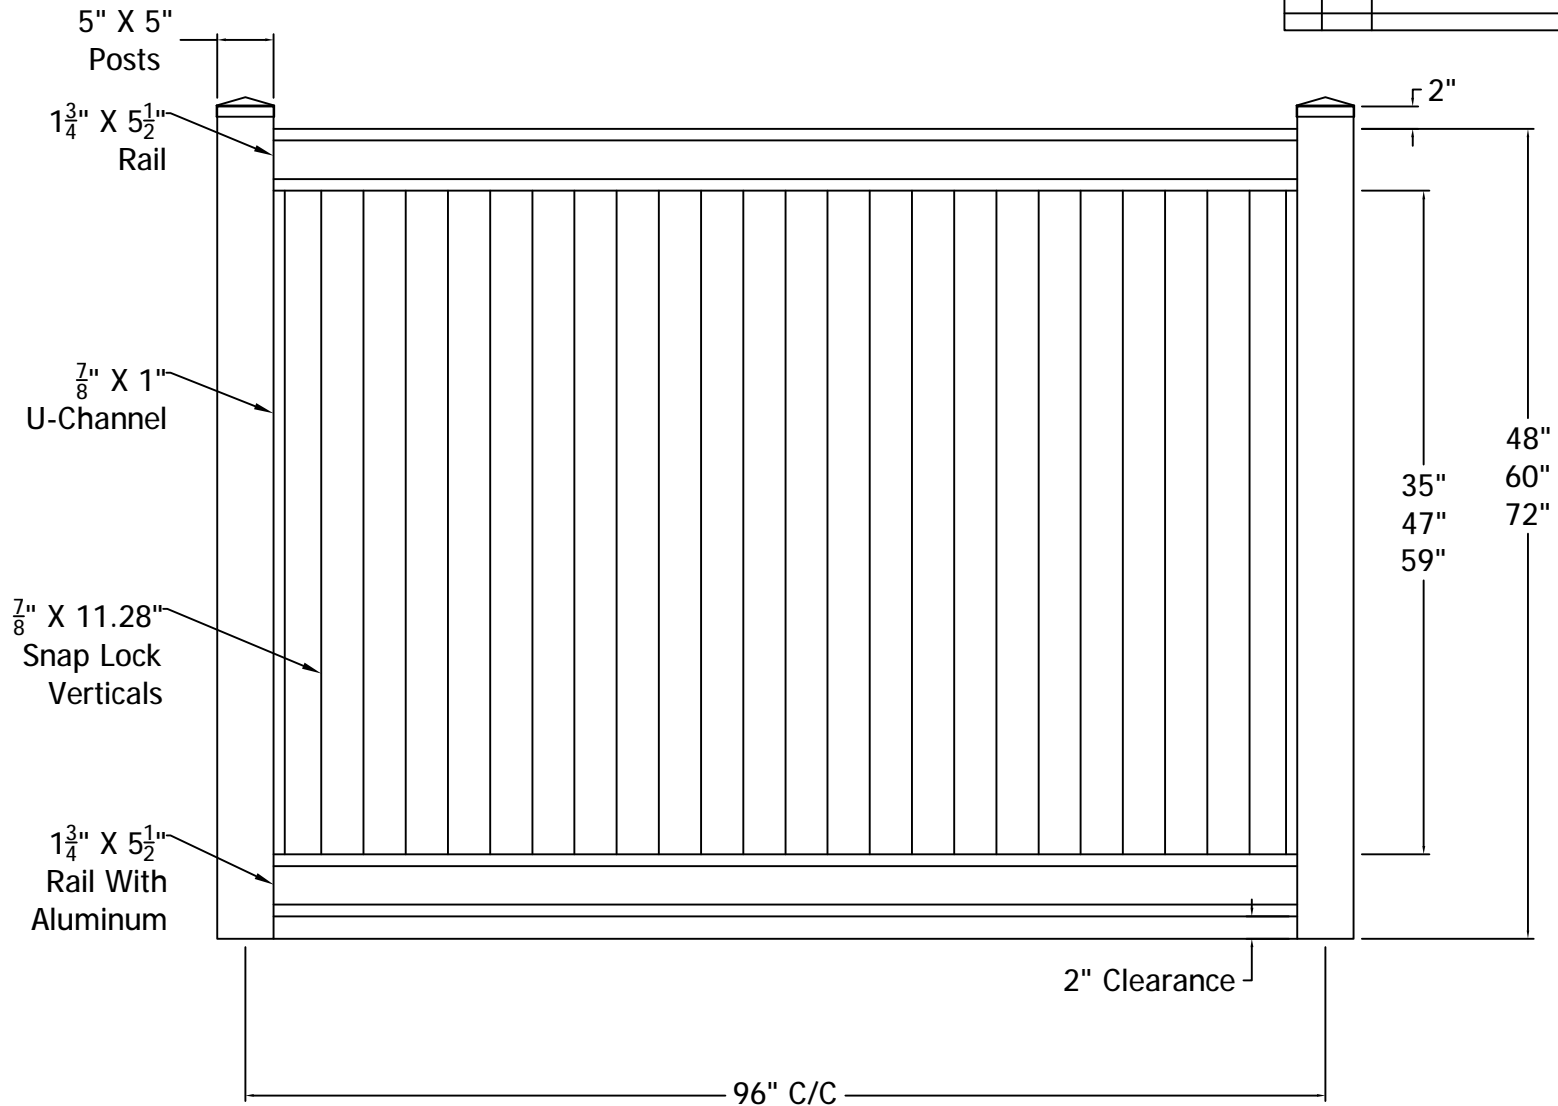

D
C
B
A



DSI Digger Specialties Inc.

3446 US 6 EAST
Bremen, IN 46506
diggerspecialties.com

DRAWN BY: EH	STYLE:	Superior
DATE DRAWN: 01-11-2019	AS SHOWN: 72" T Superior	
SCALE = 1":1"	LOC: Z:\Vinyl\Polyvinyl Fence\Superior\Updated Standard Drawings	REV.
DRAFT NO.: 20190111-1E		

4

3

2

1